


DRAINAGE IMPROVEMENTS FOR POINT LOMA NAZARENE COLLEGE

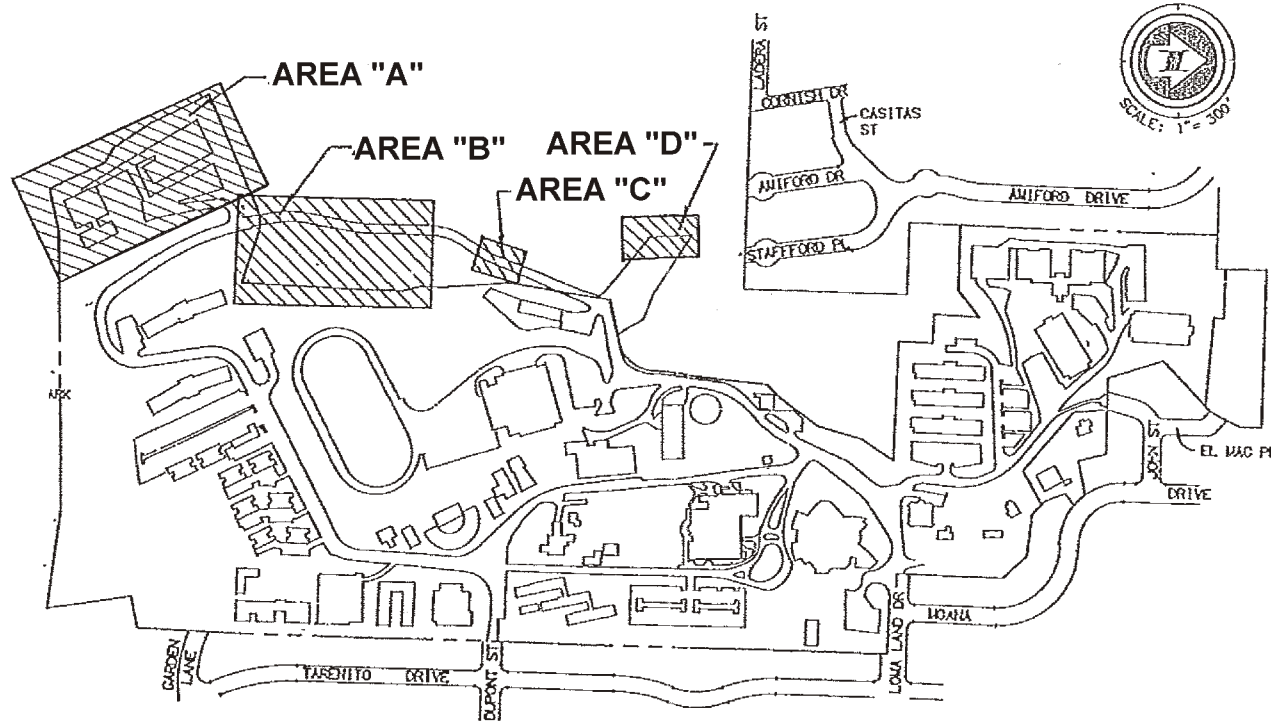

LEGEND

ITEM	STANDARD DRAWING	SYMBOL
PROPERTY LINE	 (420)
EXISTING CONTOUR	 (302.7)
EXISTING ELEVATION	 420
FINISH CONTOUR	 TB 410.50
TOP OF BERM ELEV.	 TB 410.50
2:1 SLOPE	 V V V
EXISTING BERM	 V V V
PRIVATE STORM DRAIN	 [Symbol]
TYPE "F" CATCH BASIN (PVT.)	D-7	[Symbol]
TYPE "C" CURB INLET (PVT.)	D-3	[Symbol]
DIRECTION OF FLOW	 [Symbol]
6" A.C. BERM (PVT.)	C-5 [Symbol]
BROW DITCH	D-75 [Symbol]
RIP-RAP	D-40, 500-100 [Symbol]
EXIST. 12" D.I.P. SLUGGELINE	 S
EXIST. SLUGGELINE MANHOLE	 [Symbol]
EXIST. STREET LIGHT	 [Symbol]
IRRIGATION LINE (AS NOTED ON PLAN)	 -IRR-

ODP 89-0155
PRIVATE CONTRACT



SHOLDERS & SANFORD, INC.
Planning Engineering Surveying
3023 Fifth Avenue, San Diego, CA 92103
(619) 293-7222

IMPROVEMENT PLAN FOR:
**POINT LOMA NAZARENE COLLEGE
DRAINAGE IMPROVEMENTS**

CITY OF SAN DIEGO, CALIFORNIA
ENGINEERING DEPARTMENT
SHEET 1 OF 3 SHEETS

N.O.
NO. 890155

DESCRIPTION	BY	APPROVED	DATE	FILED
ORIGINAL	S & S		7/20/82	
AS BUILT				
CONTRACTOR			DATE STARTED	
INSPECTOR			DATE COMPLETED	

1840-6251
REGISTERED PROFESSIONAL ENGINEER

200-1691
REGISTERED PROFESSIONAL ENGINEER

26452-1-D

DECLARATION OF RESPONSIBLE CHARGE

I HEREBY DECLARE THAT I AM THE ENGINEER OF WORK FOR THIS PROJECT, THAT I HAVE EXERCISED RESPONSIBLE CHARGE OVER THE DESIGN OF THE PROJECT AS DEFINED IN SECTION 6703 OF THE BUSINESS AND PROFESSIONS CODE, AND THAT THE DESIGN IS CONSISTENT WITH CURRENT STANDARDS.

I UNDERSTAND THAT THE CHECK OF PROJECT DRAWINGS AND SPECIFICATIONS BY THE CITY OF SAN DIEGO IS CONFINED TO A REVIEW ONLY AND DOES NOT RELIEVE ME, AS ENGINEER OF WORK, OF MY RESPONSIBILITIES FOR PROJECT DESIGN.

Robert W. Sanford
ROBERT W. SANFORD R.C.E. 18905 EXP. 6/30/93 DATE 6/25/92



SEP 0 1 1982

BID SET